


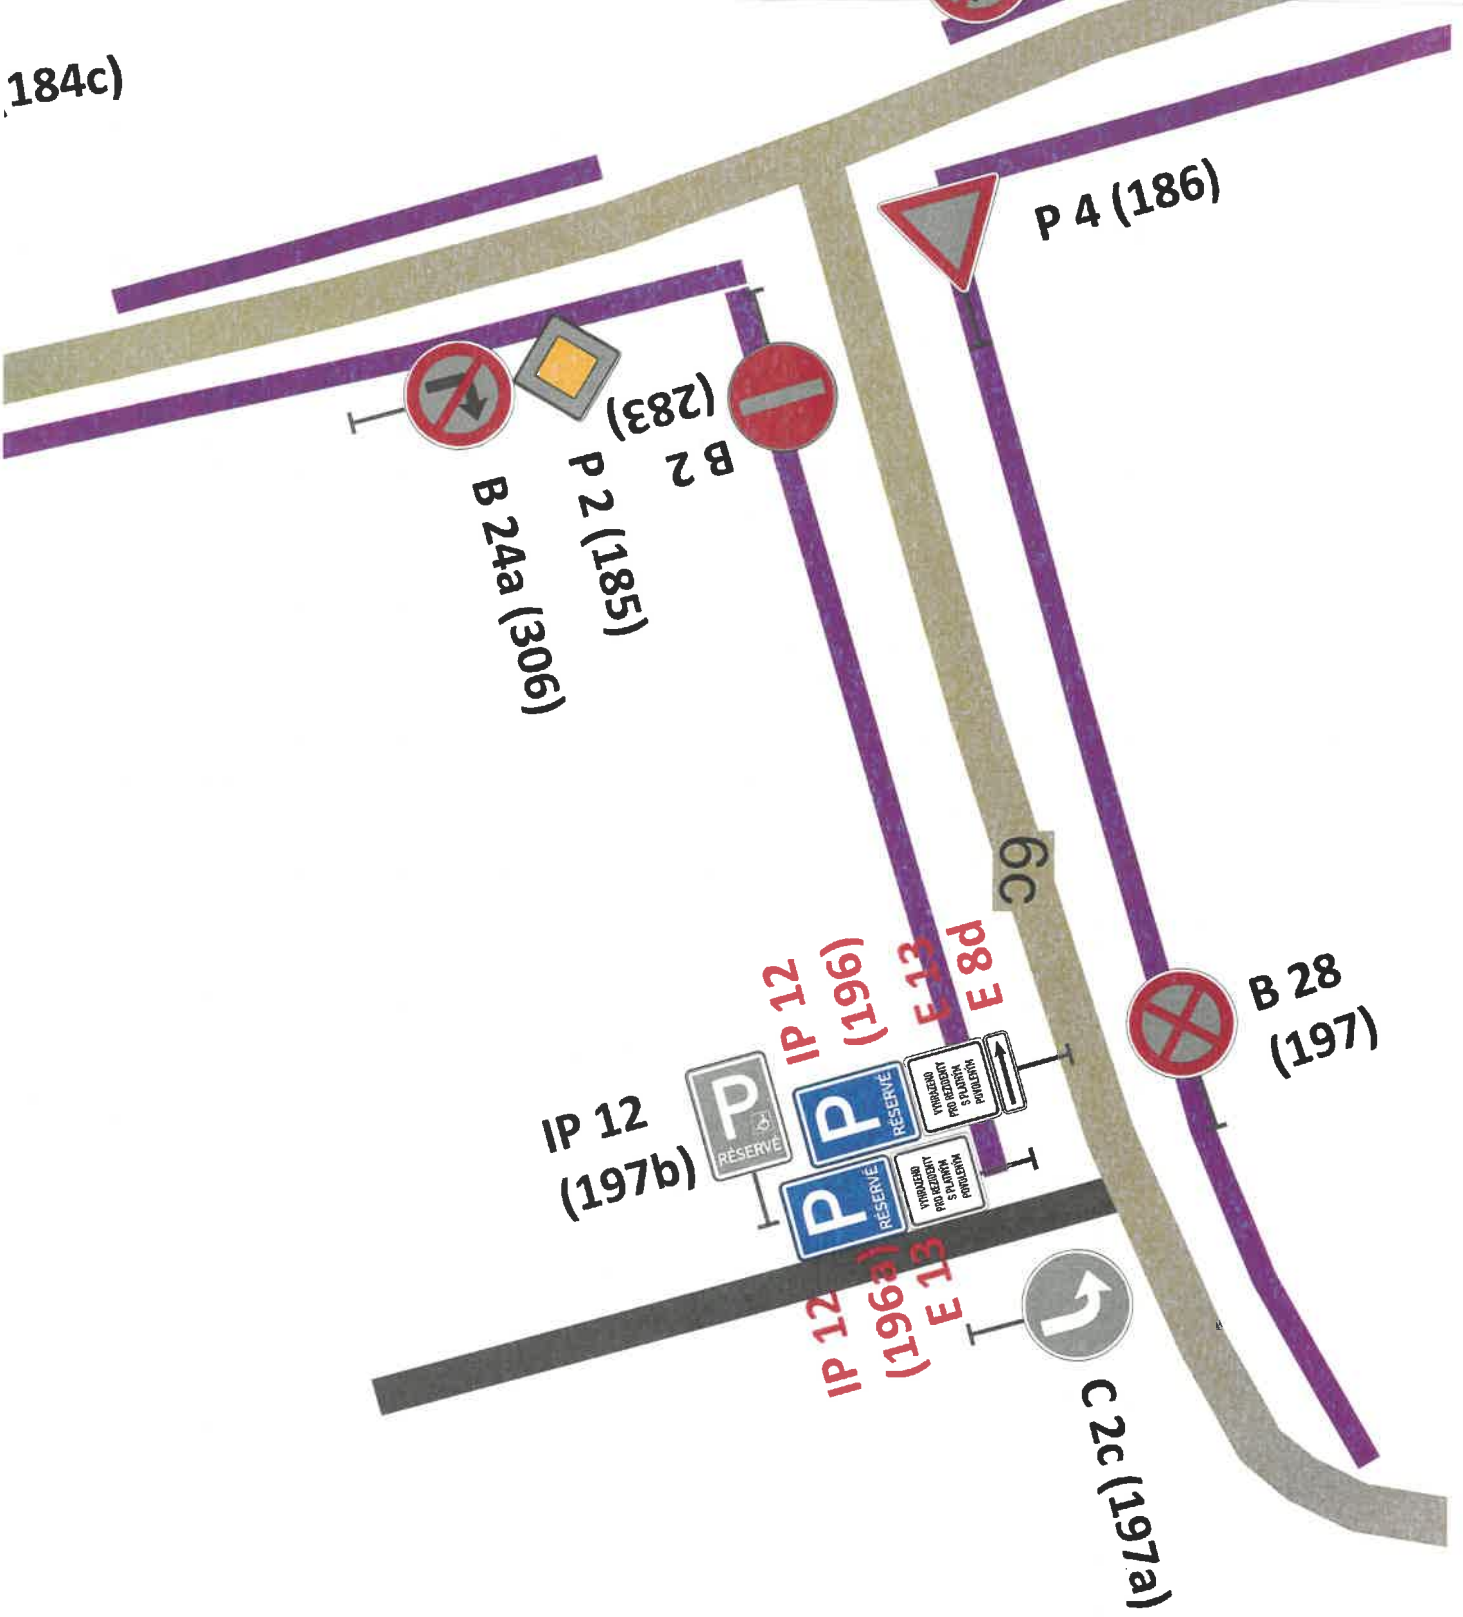

NAVRÁTILOVA UL.

184c)



Mapa



1:500

Mapa



1:500

